




řez A-A 1:50

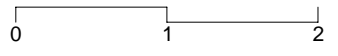

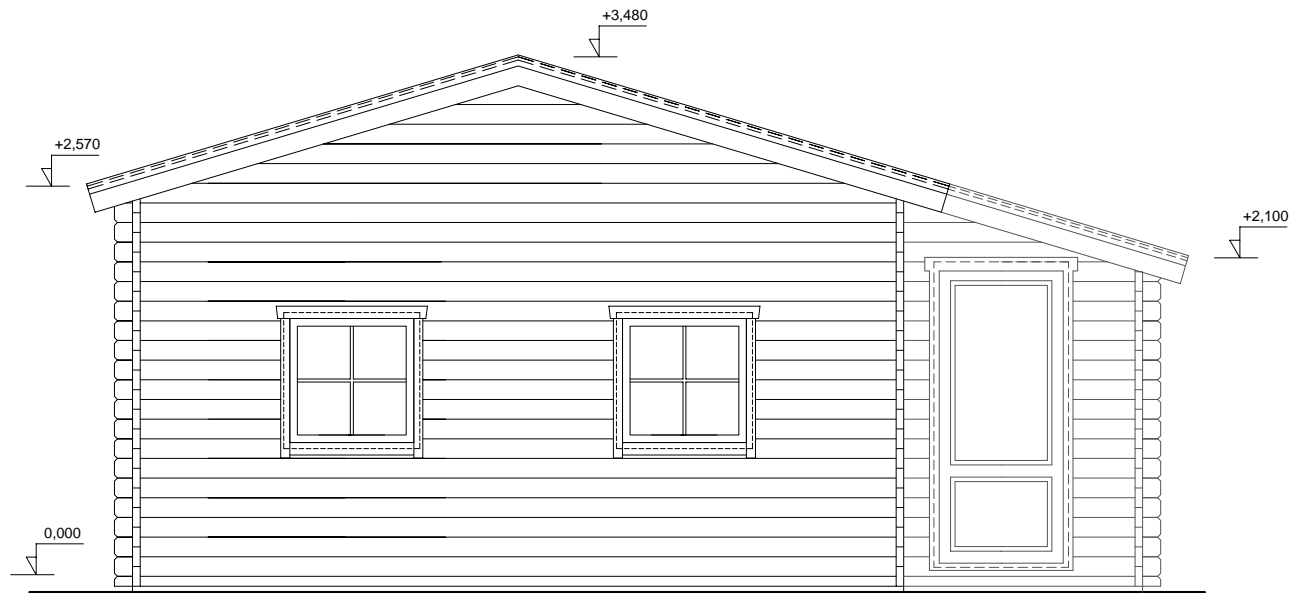



POHLED 1 1:30

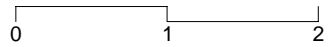





POHLED 2 1:50

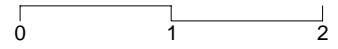

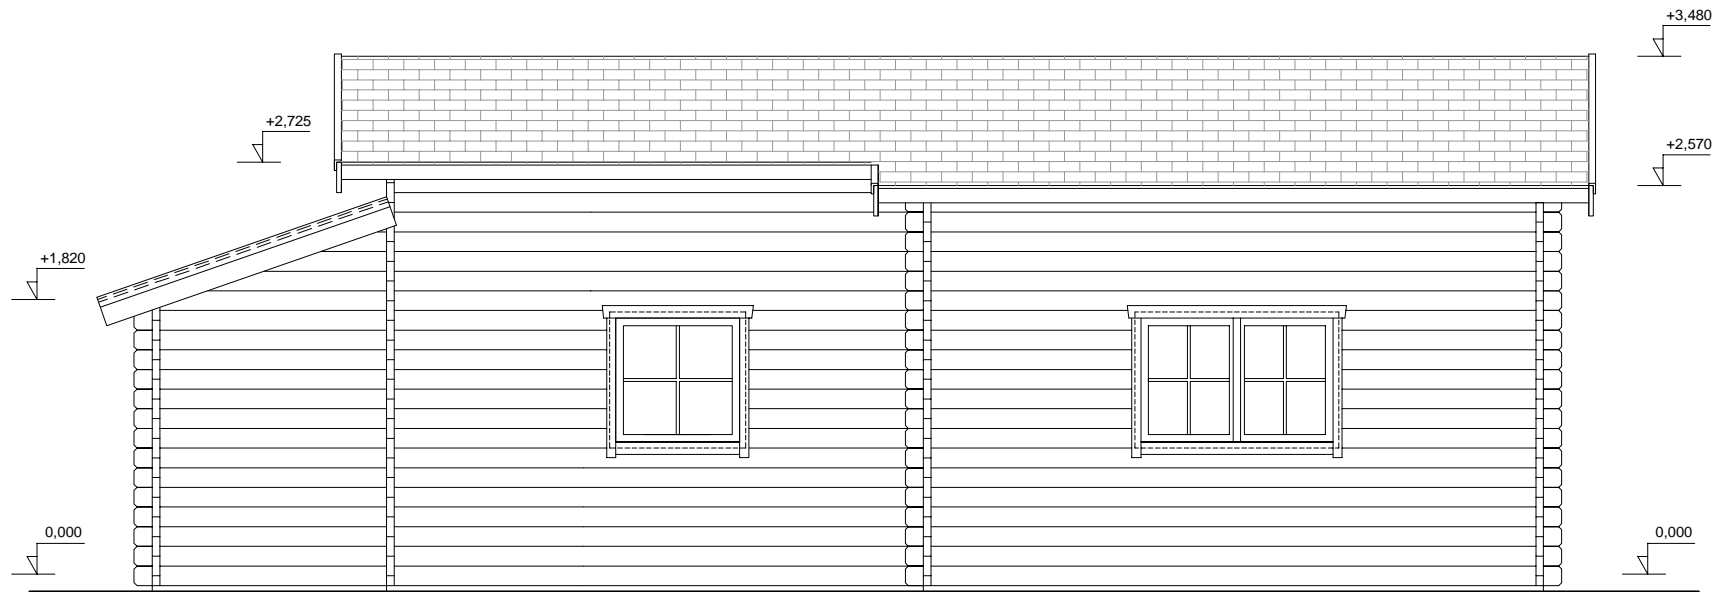

POHLED 3 1:30

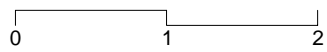

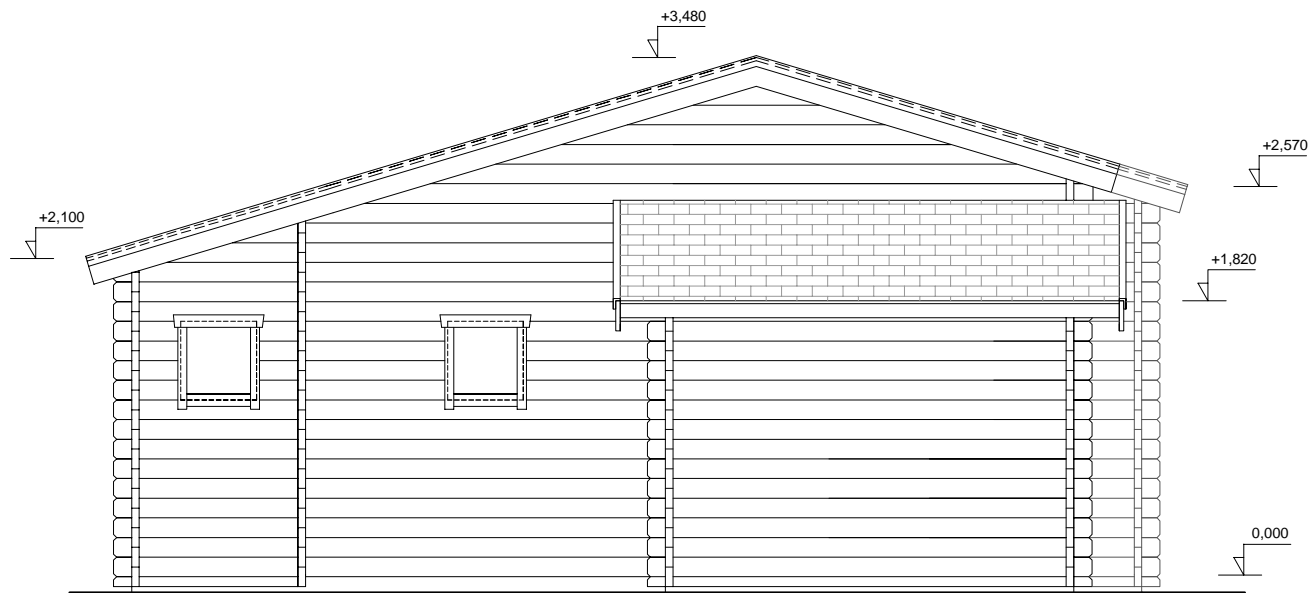

POHLED 4 1:30

