





0
1
2
řez A-A 1:30

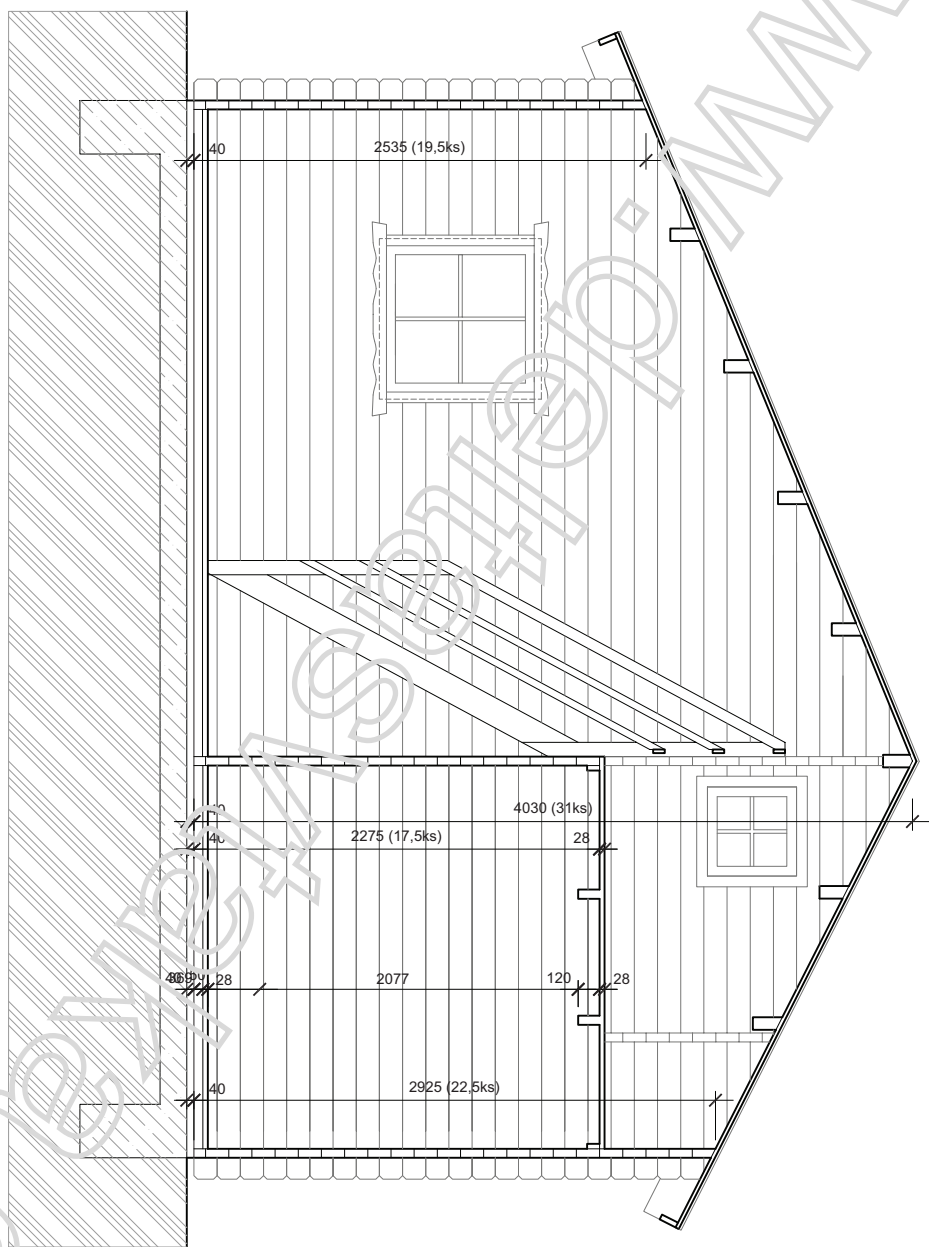


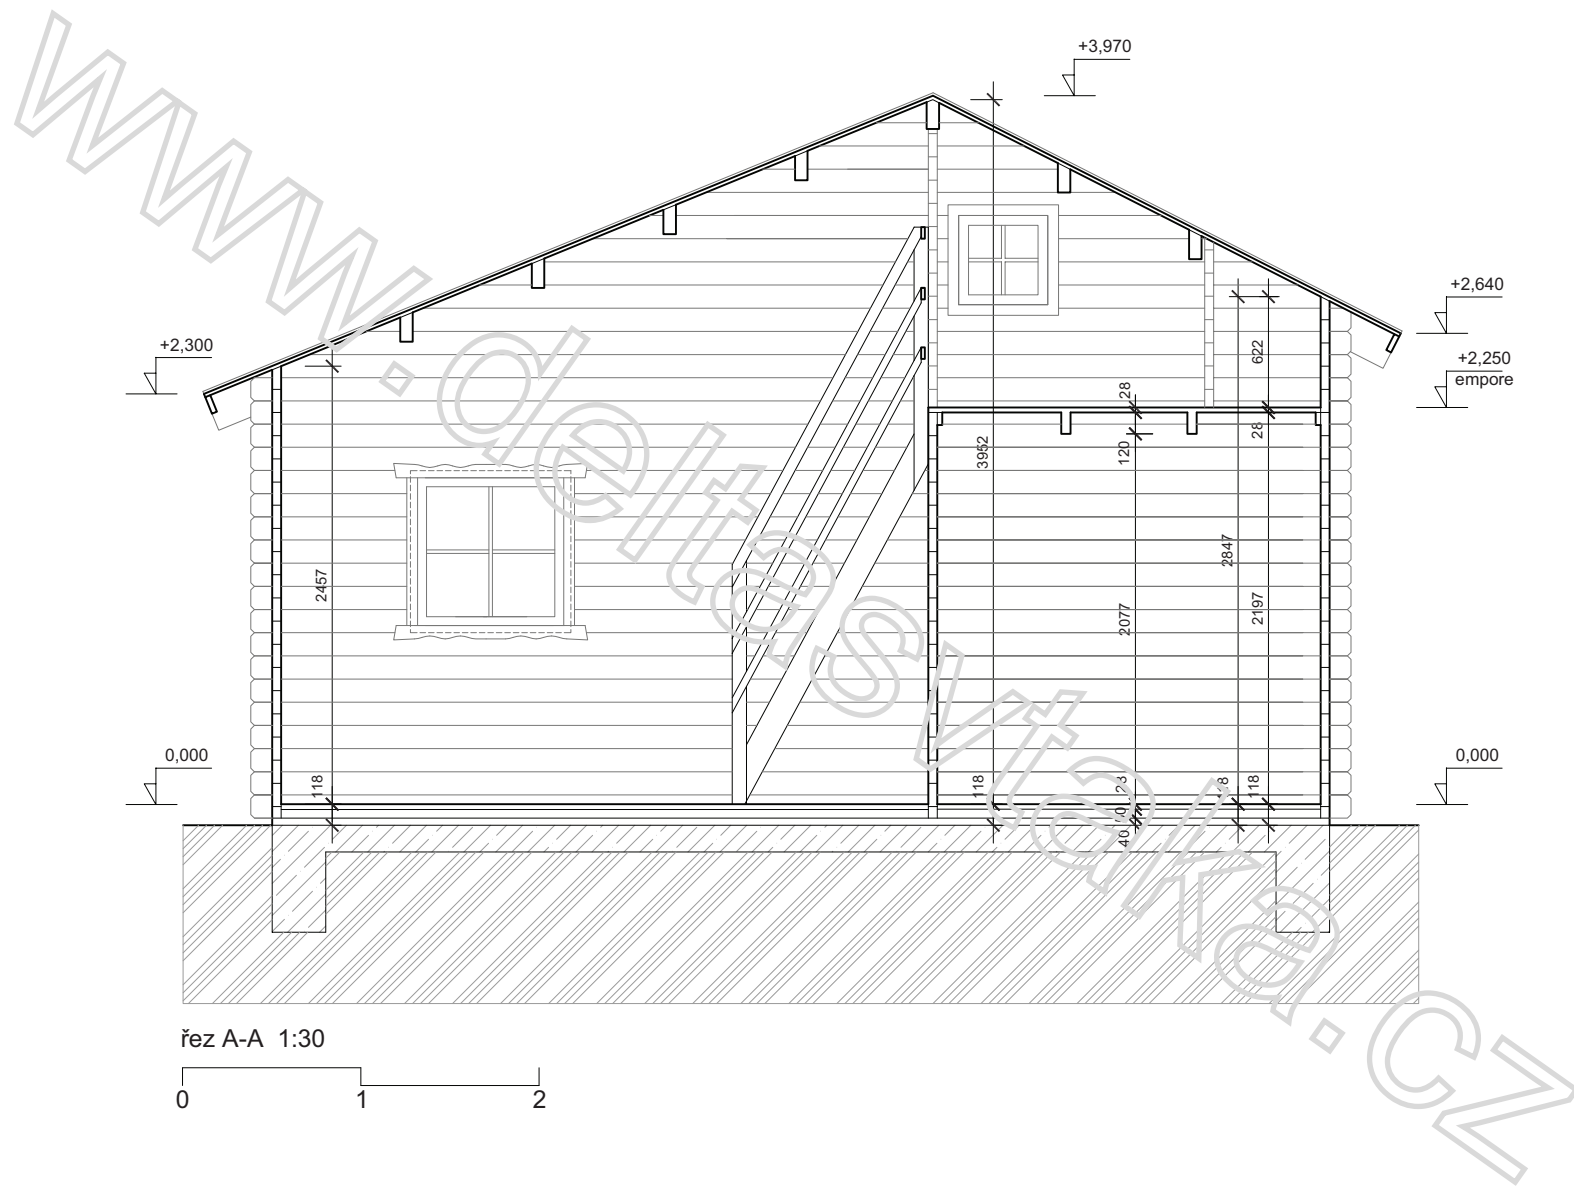


0
1
2
fez B-B 1:30

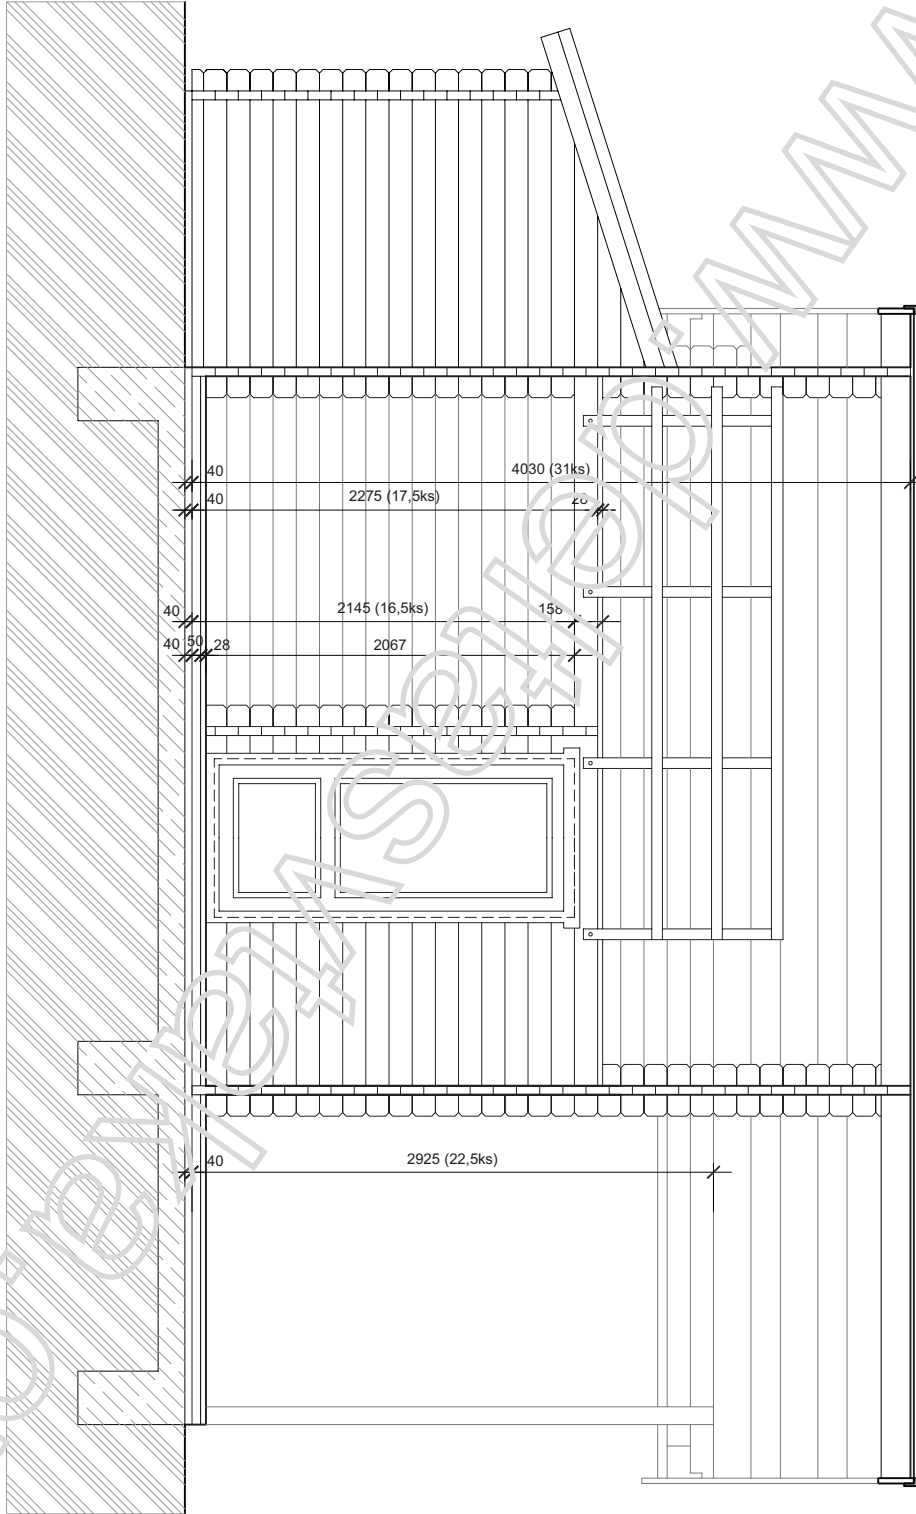

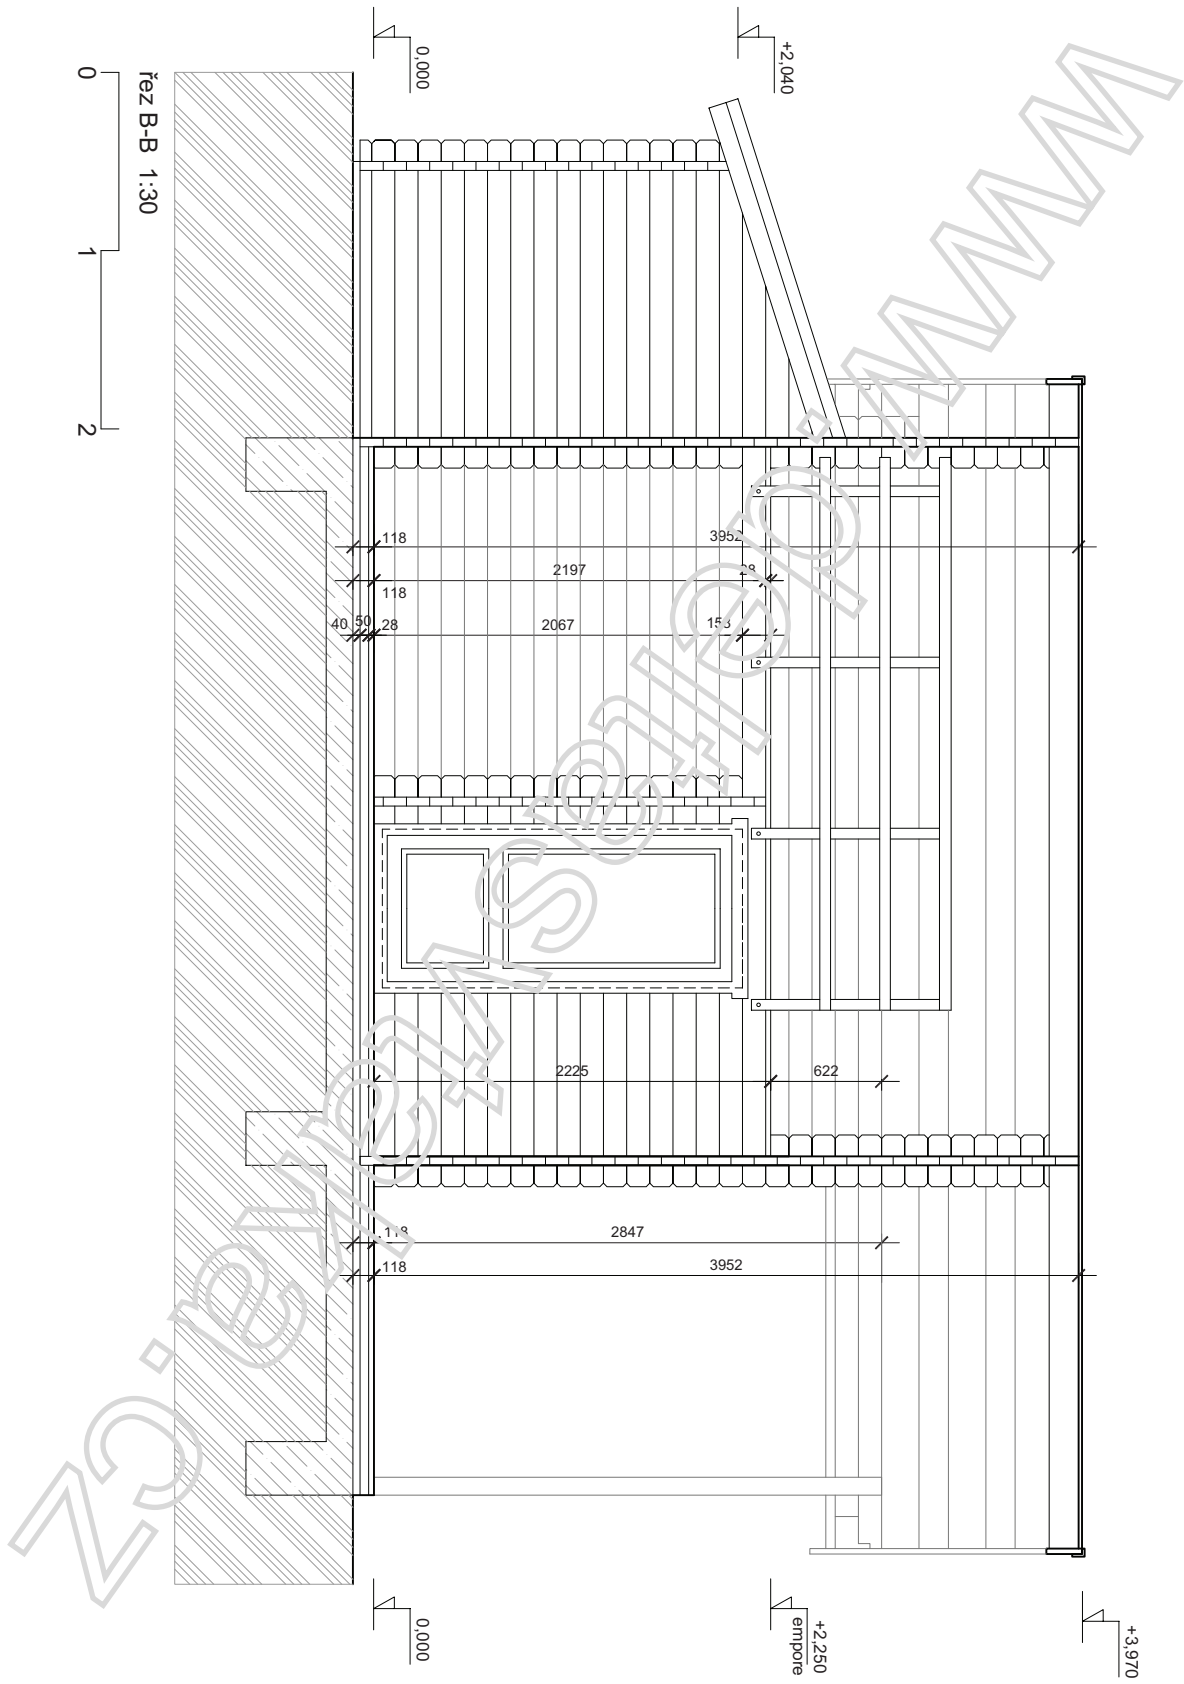

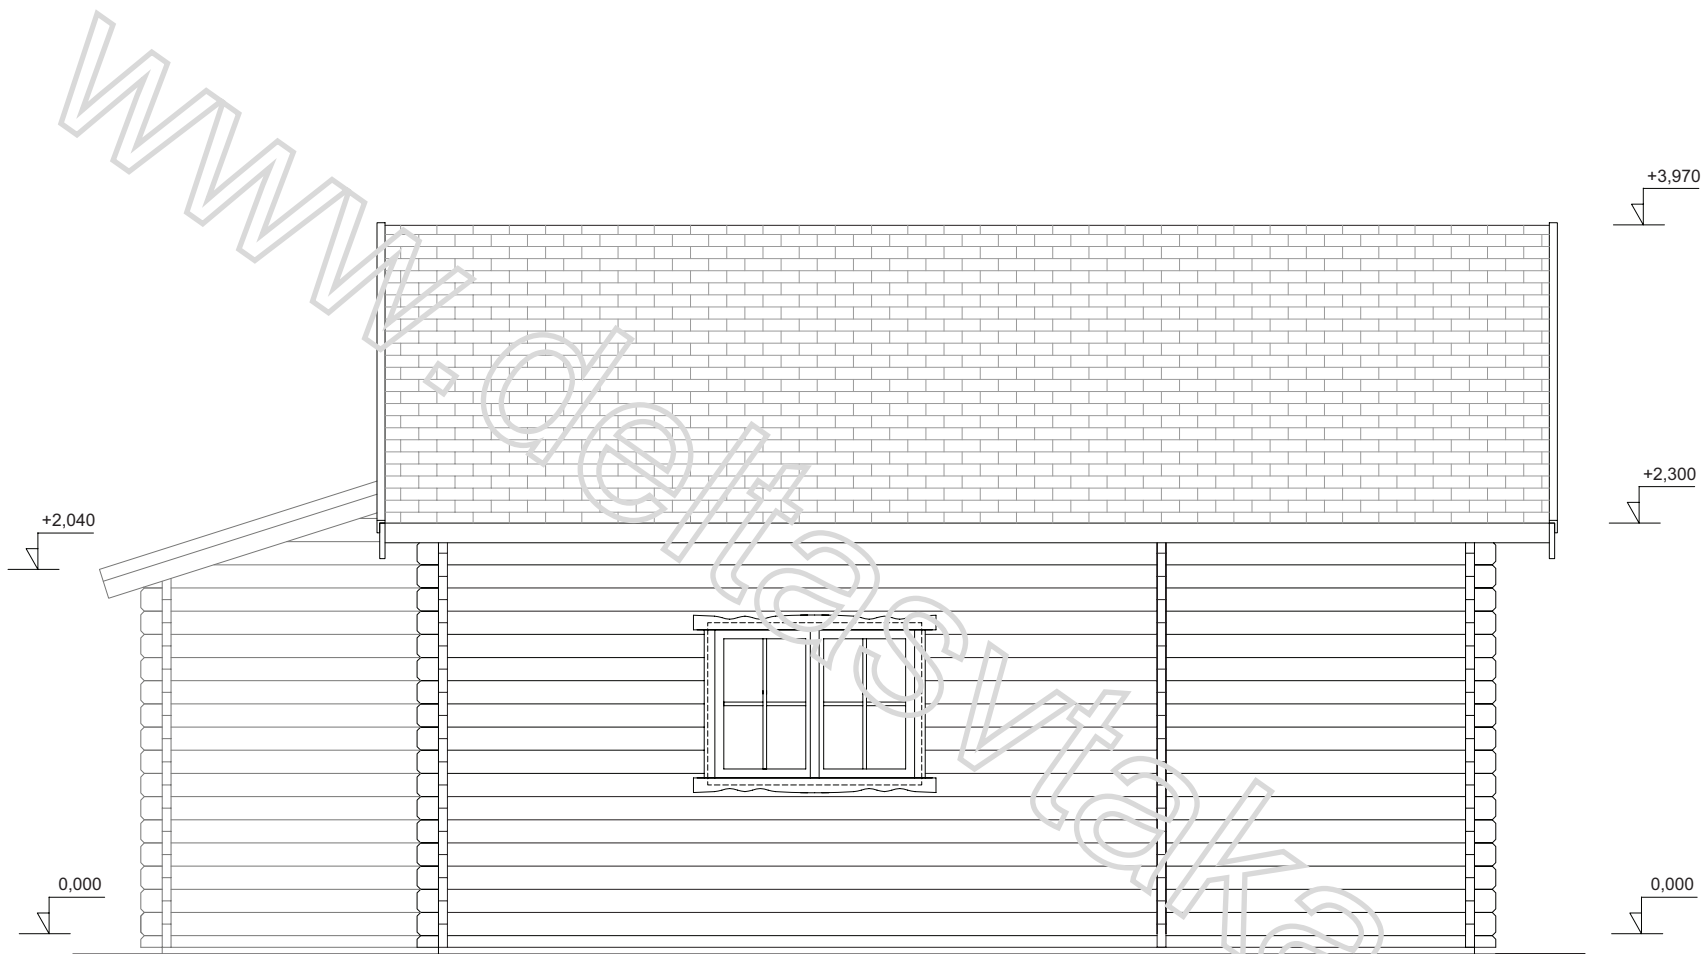


pohled 4 1:30

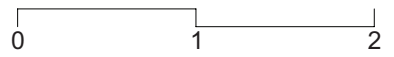


www.



pohled 1 1:30

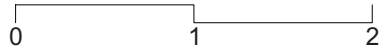

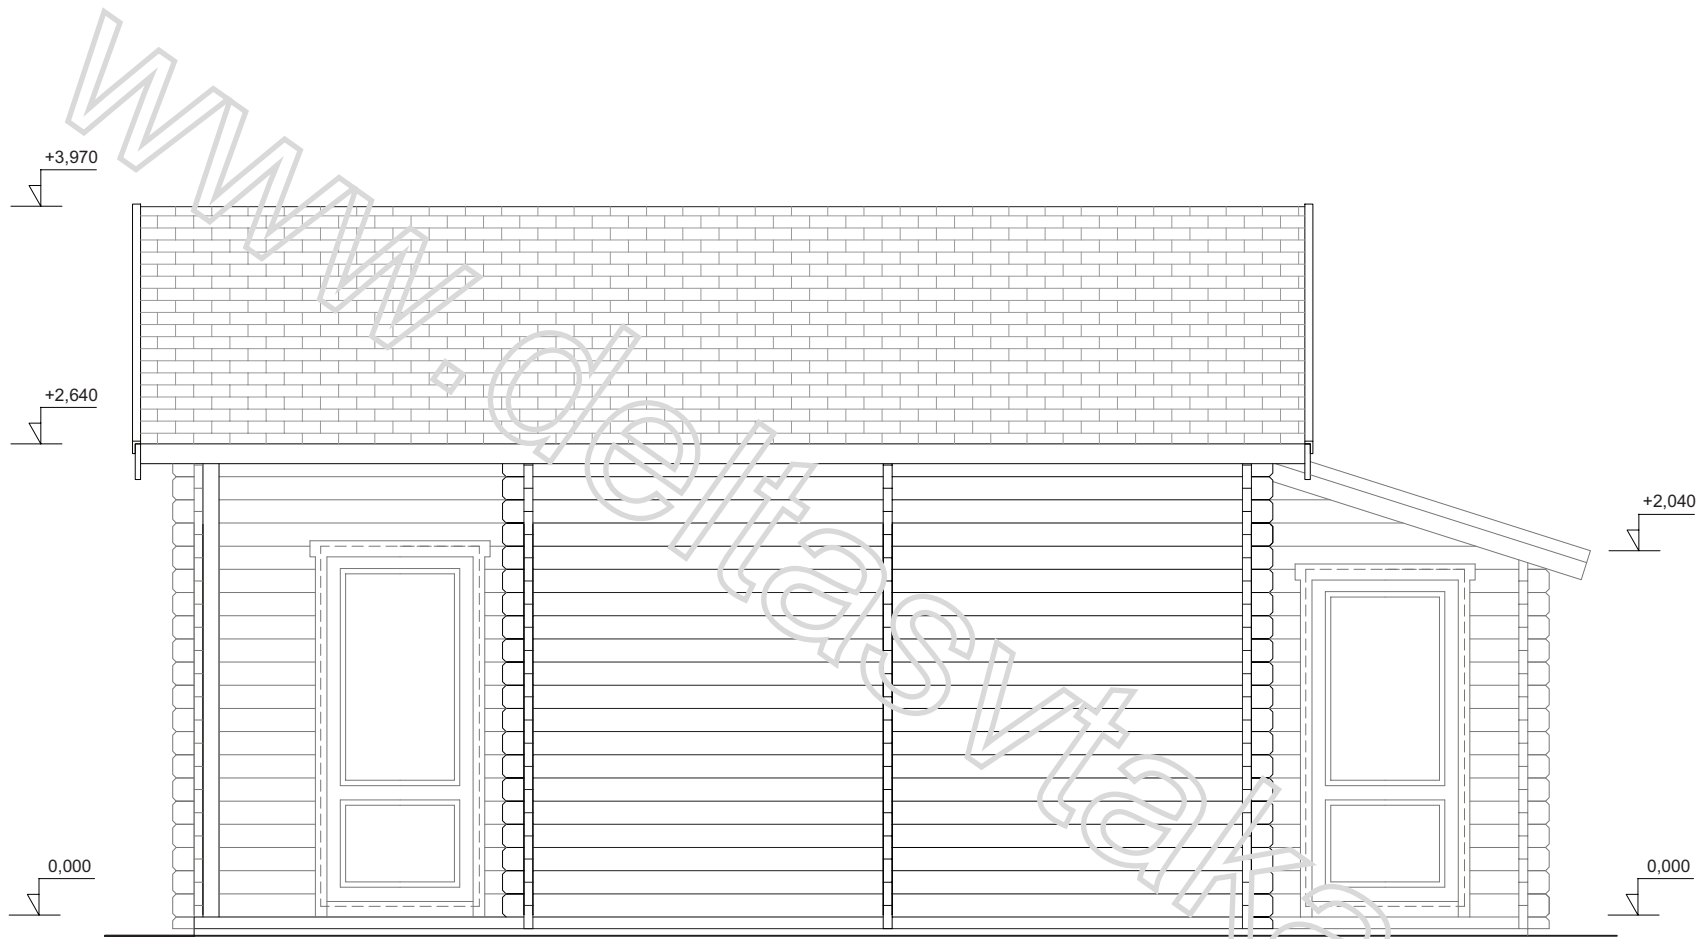

pohled 3 1:30

