



LEGENDA:


- 0.1 TERASA 4,87M<sup>2</sup>
- 0.2 PŘEDSÍŇ 2,68M<sup>2</sup>
- 0.3 LOŽNICE 7,02M<sup>2</sup>
- 0.4 KOUPELNA 2,81M<sup>2</sup>
- 0.5 OBÝVACÍ POKOJ 12,35M<sup>2</sup>

ŘEZ A-A 1:30

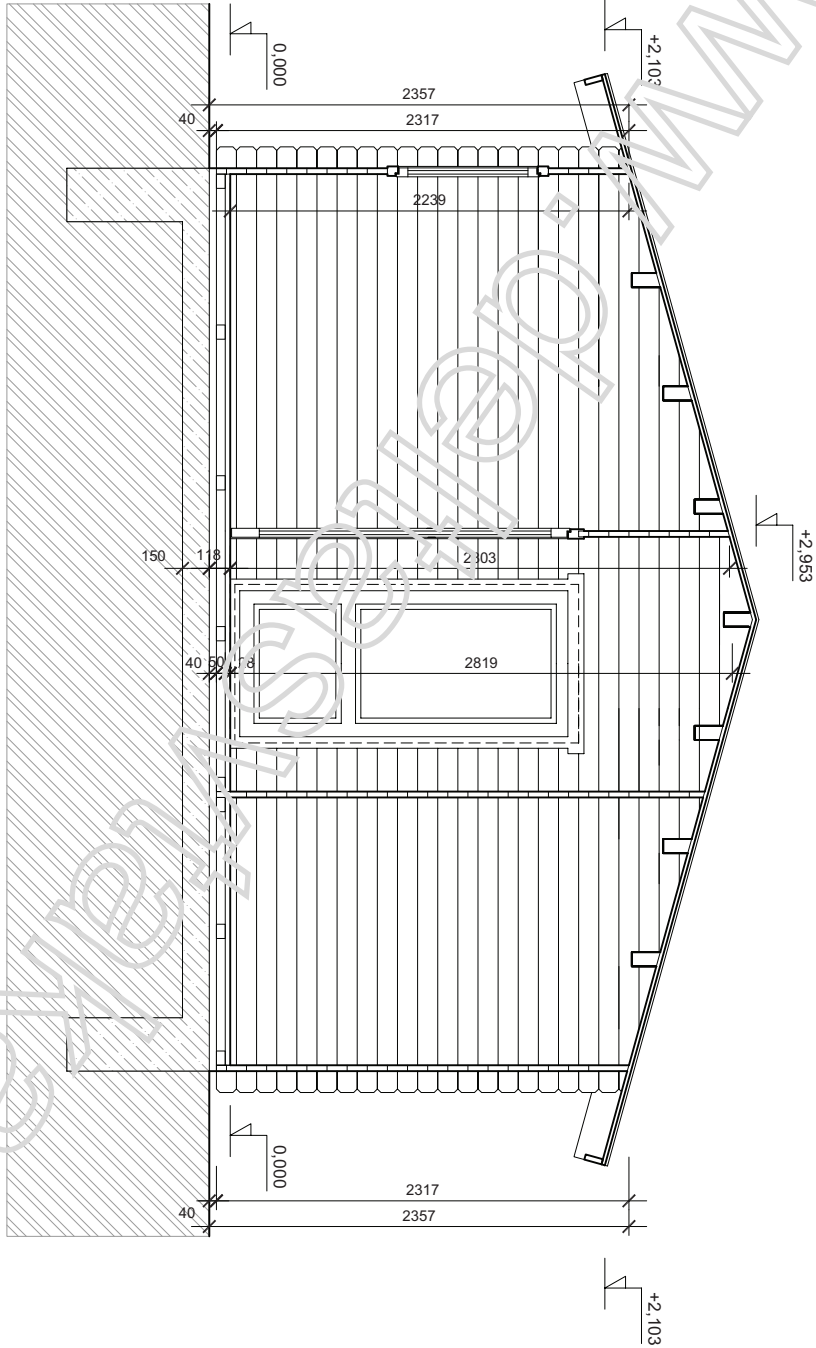


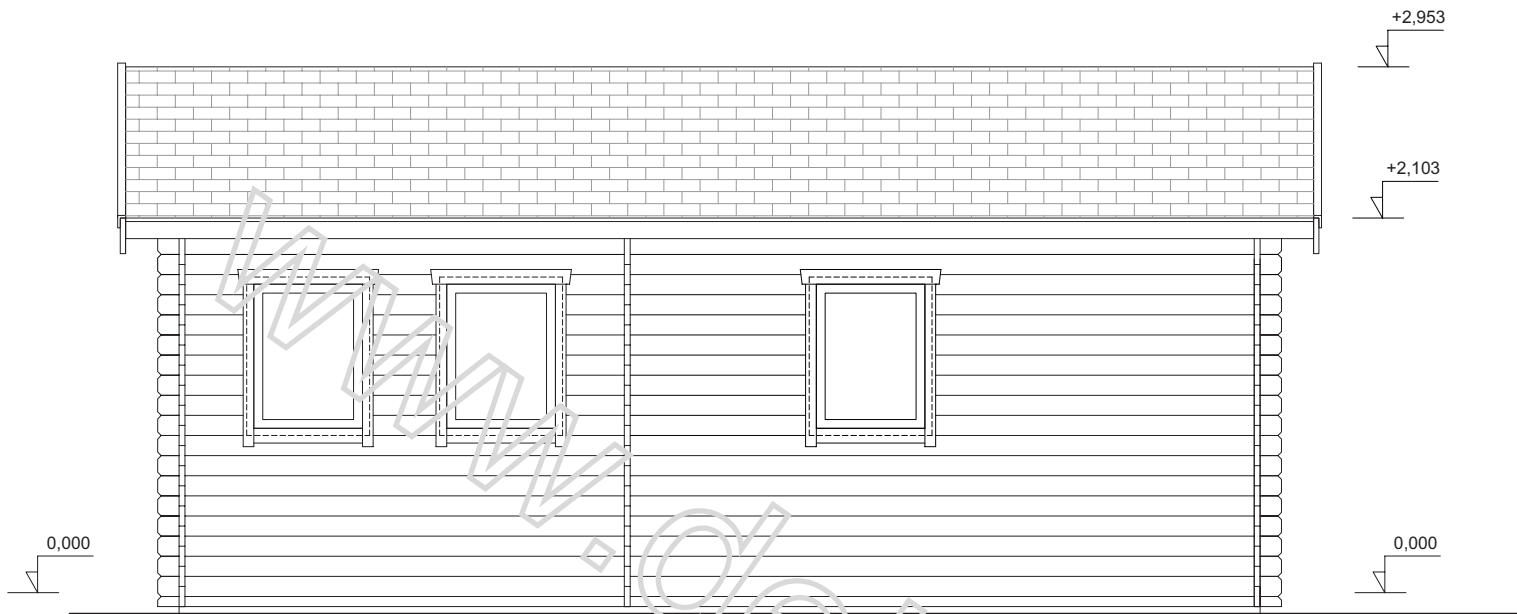


POHLED 1 1:30

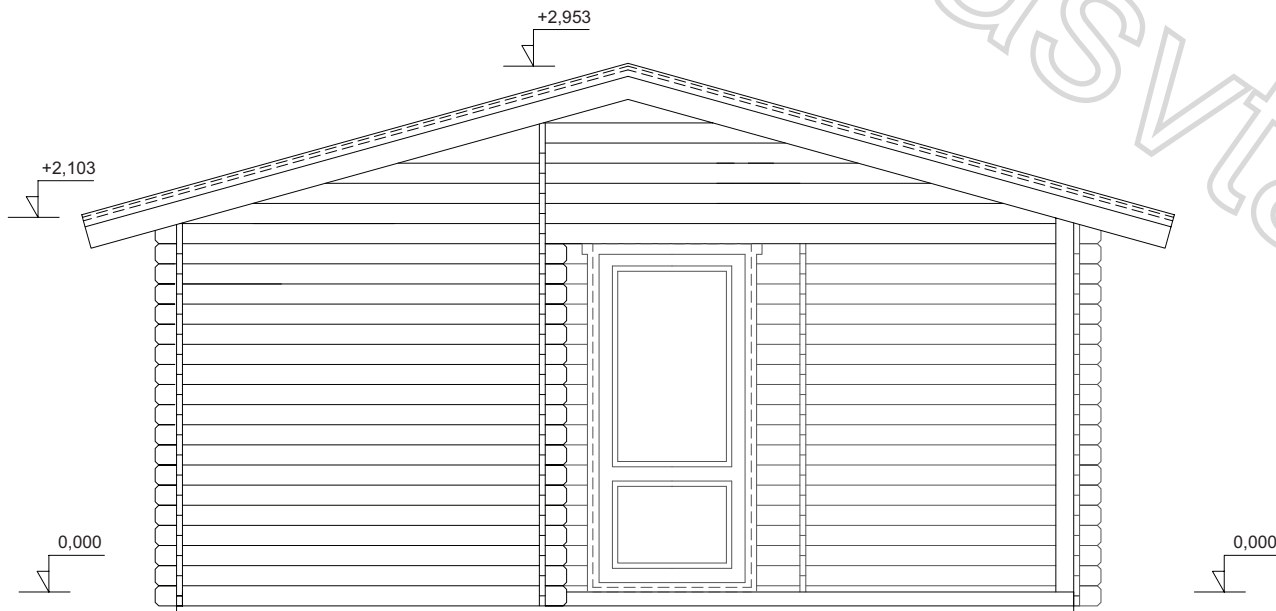

POHLED 2 1:30

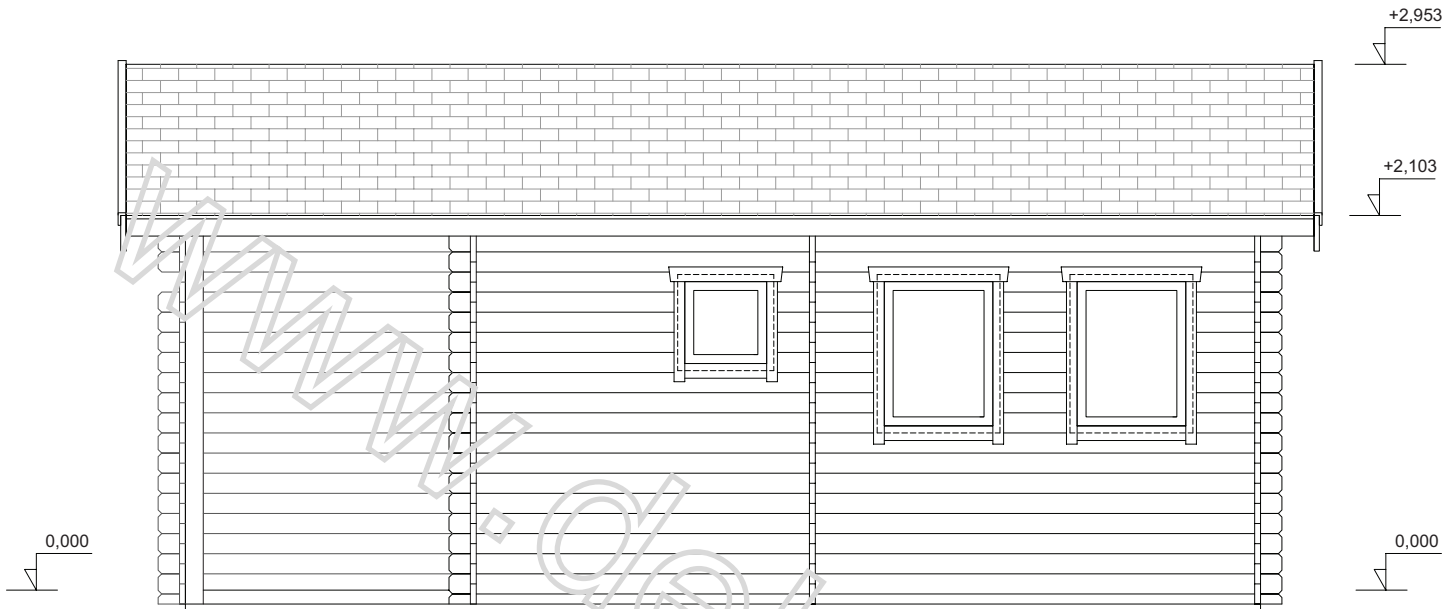

**POHLED 3 1:30**

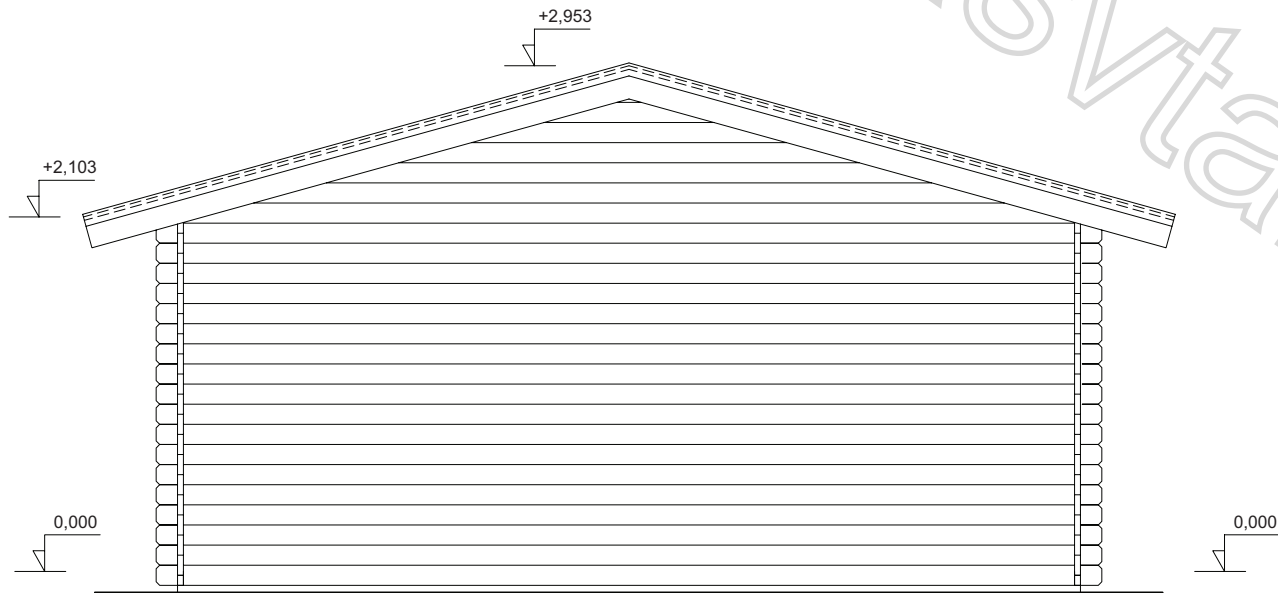

**POHLED 4 1:30**